


SURVEY WORKSHEET
PROJECT MANAGER: JA
CALC. BY: BDG
DWN: AJK
CHKD: JRM
FILE N: \FORESTPARK\0023
DO NOT PUT ON PRODU

MATCH LINE STA. 106 + 00

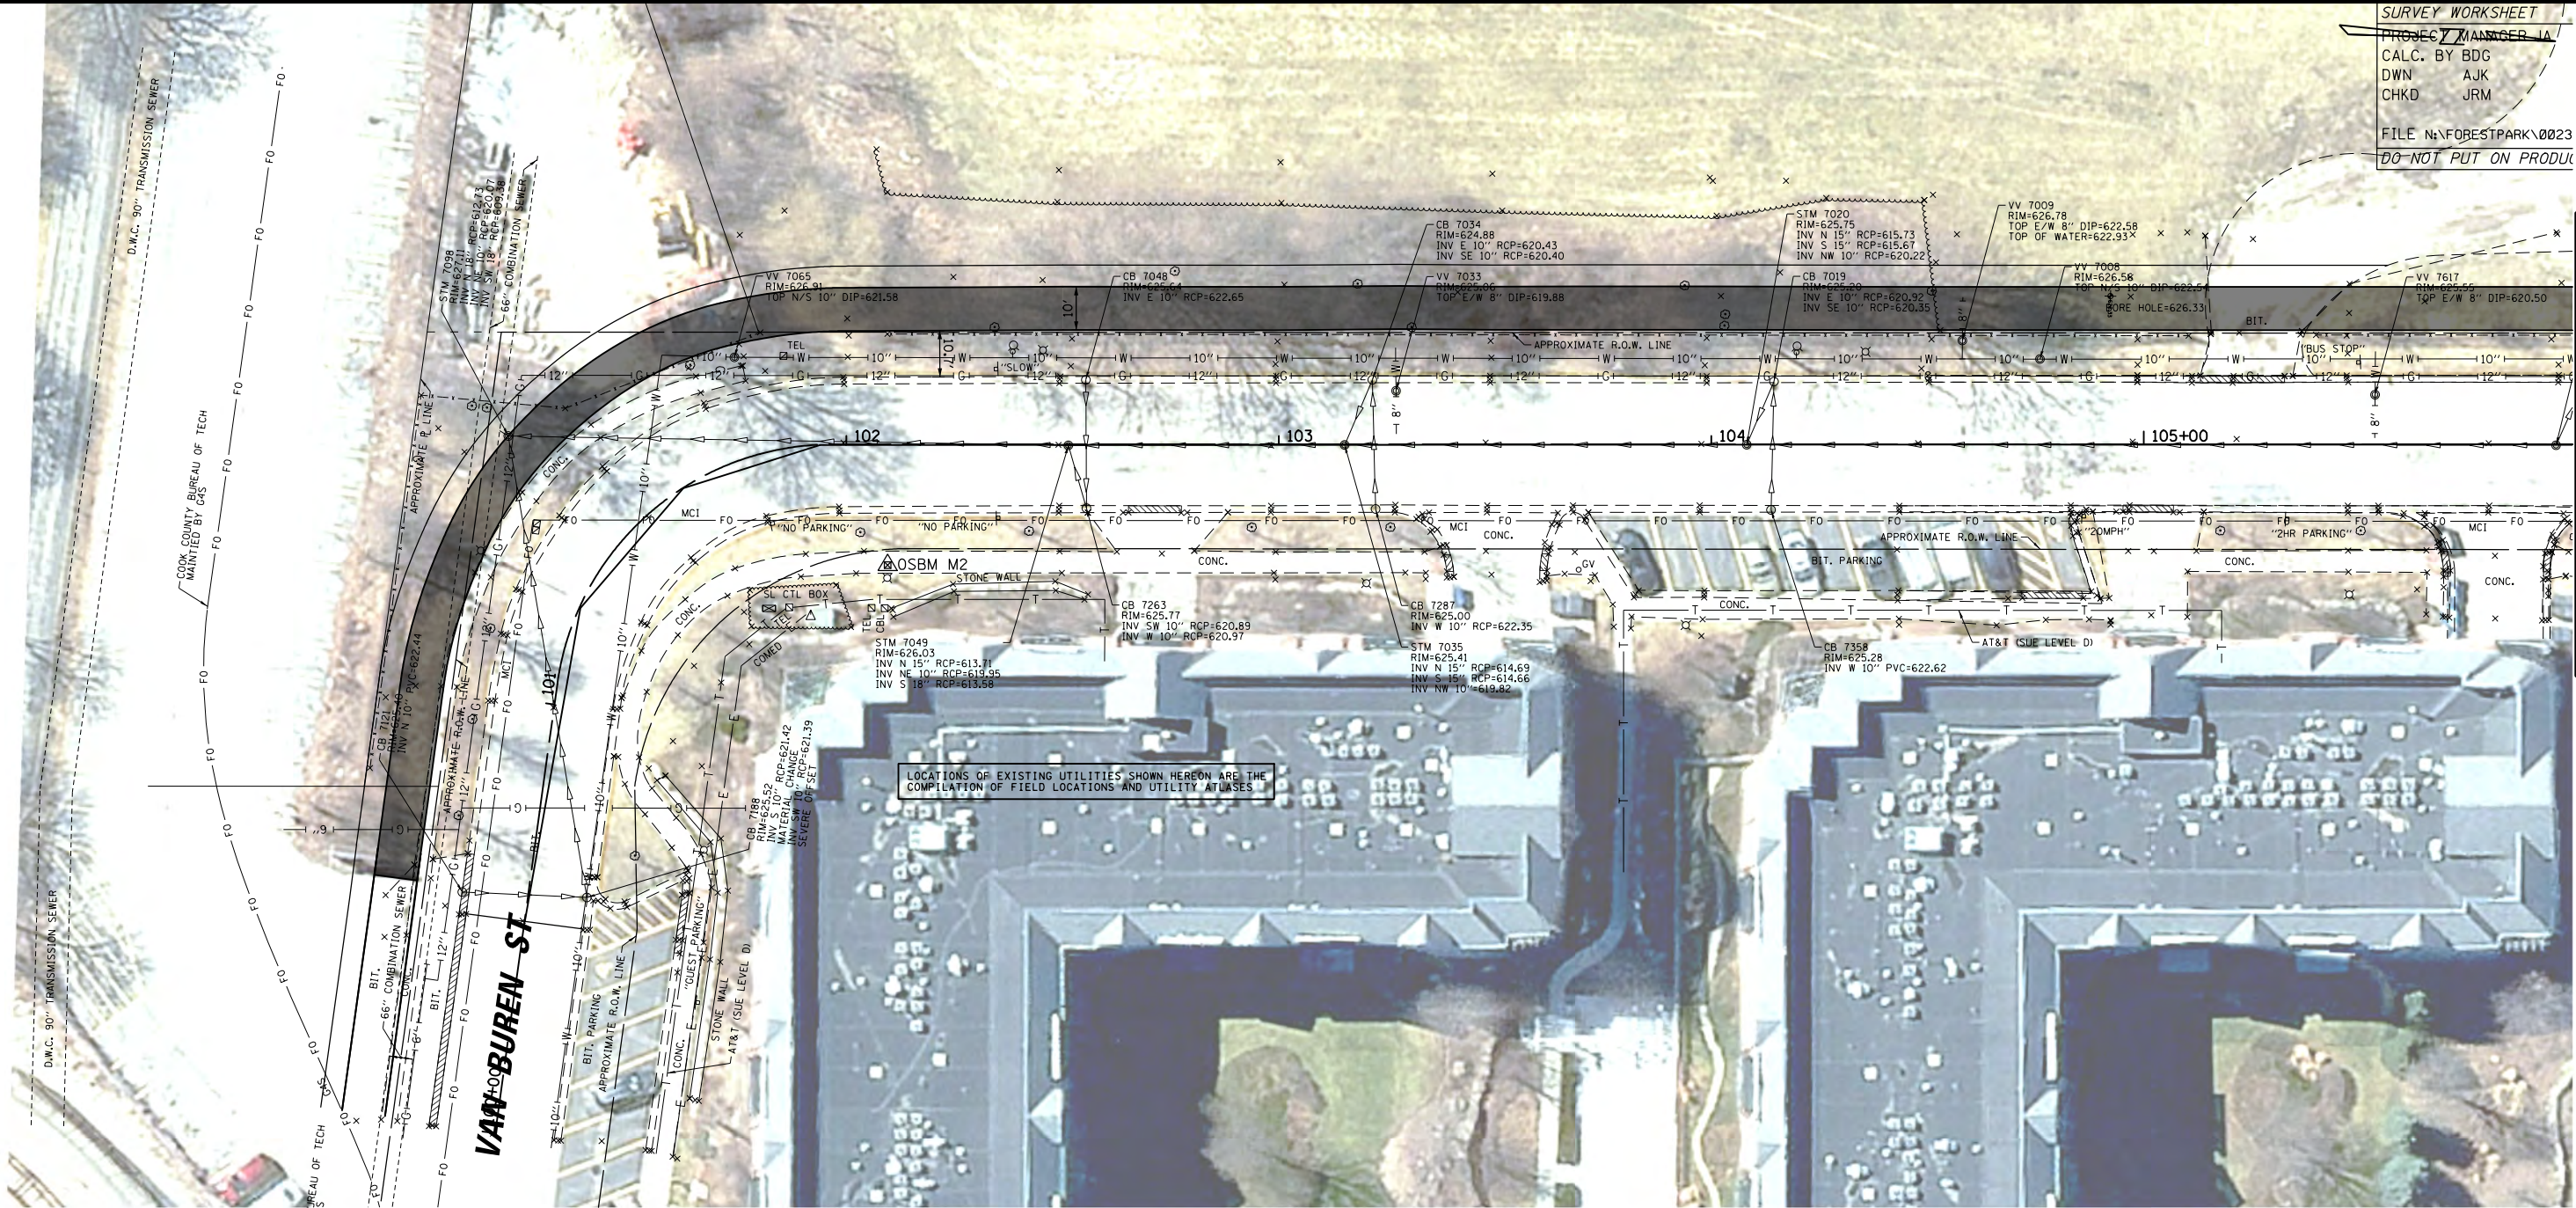

CHRISTOPHER B. BURKE ENGINEERING, LTD.
9575 W. Higgins Road, Suite 600
Rosemont, Illinois 60018
(847) 823-0500

CLIENT:



VILLAGE OF FOREST PARK
517 DES PLAINES AVENUE
FOREST PARK, ILLINOIS 60130


NO.	DATE	NATURE OF REVISION	CHKD.	MODEL:	Default
FILE NAME	\FORESTPARK\0023\BG099\CIVIL\BG099.RPP1.SHT				
DSGN.	DJS				
DWN.	DJS				
CHKD.	JFA				
SCALE:	39'				
PLOT DATE:	12/23/2021				
CAD USER:	Jamello				

TITLE:

**VAN BUREN STREET MULTI-USE PATH
IMPROVEMENTS PROJECT
PROPOSED PLAN AND PROFILE**

PROJ. NO.	0023-BG099
DATE:	12/23/2021
SHEET 1	OF 15
DRAWING NO.	

RPP1

 

START DATE: 02-04-2021
PLOT DATE: 12/23/2021
JOB # 0023BG099
CREW MW/AT
DRAFTED SCALE 1"=20'
PLOT SCALE 39'


T, FOR SURVEY USE ONLY

LOCATIONS OF EXISTING UTILITIES SHOWN HEREON ARE THE
COMPILATION OF FIELD LOCATIONS AND UTILITY ATLASES

MATCH LINE STA. 106+00

MATCH LINE STA. 112+00

GROVE LN

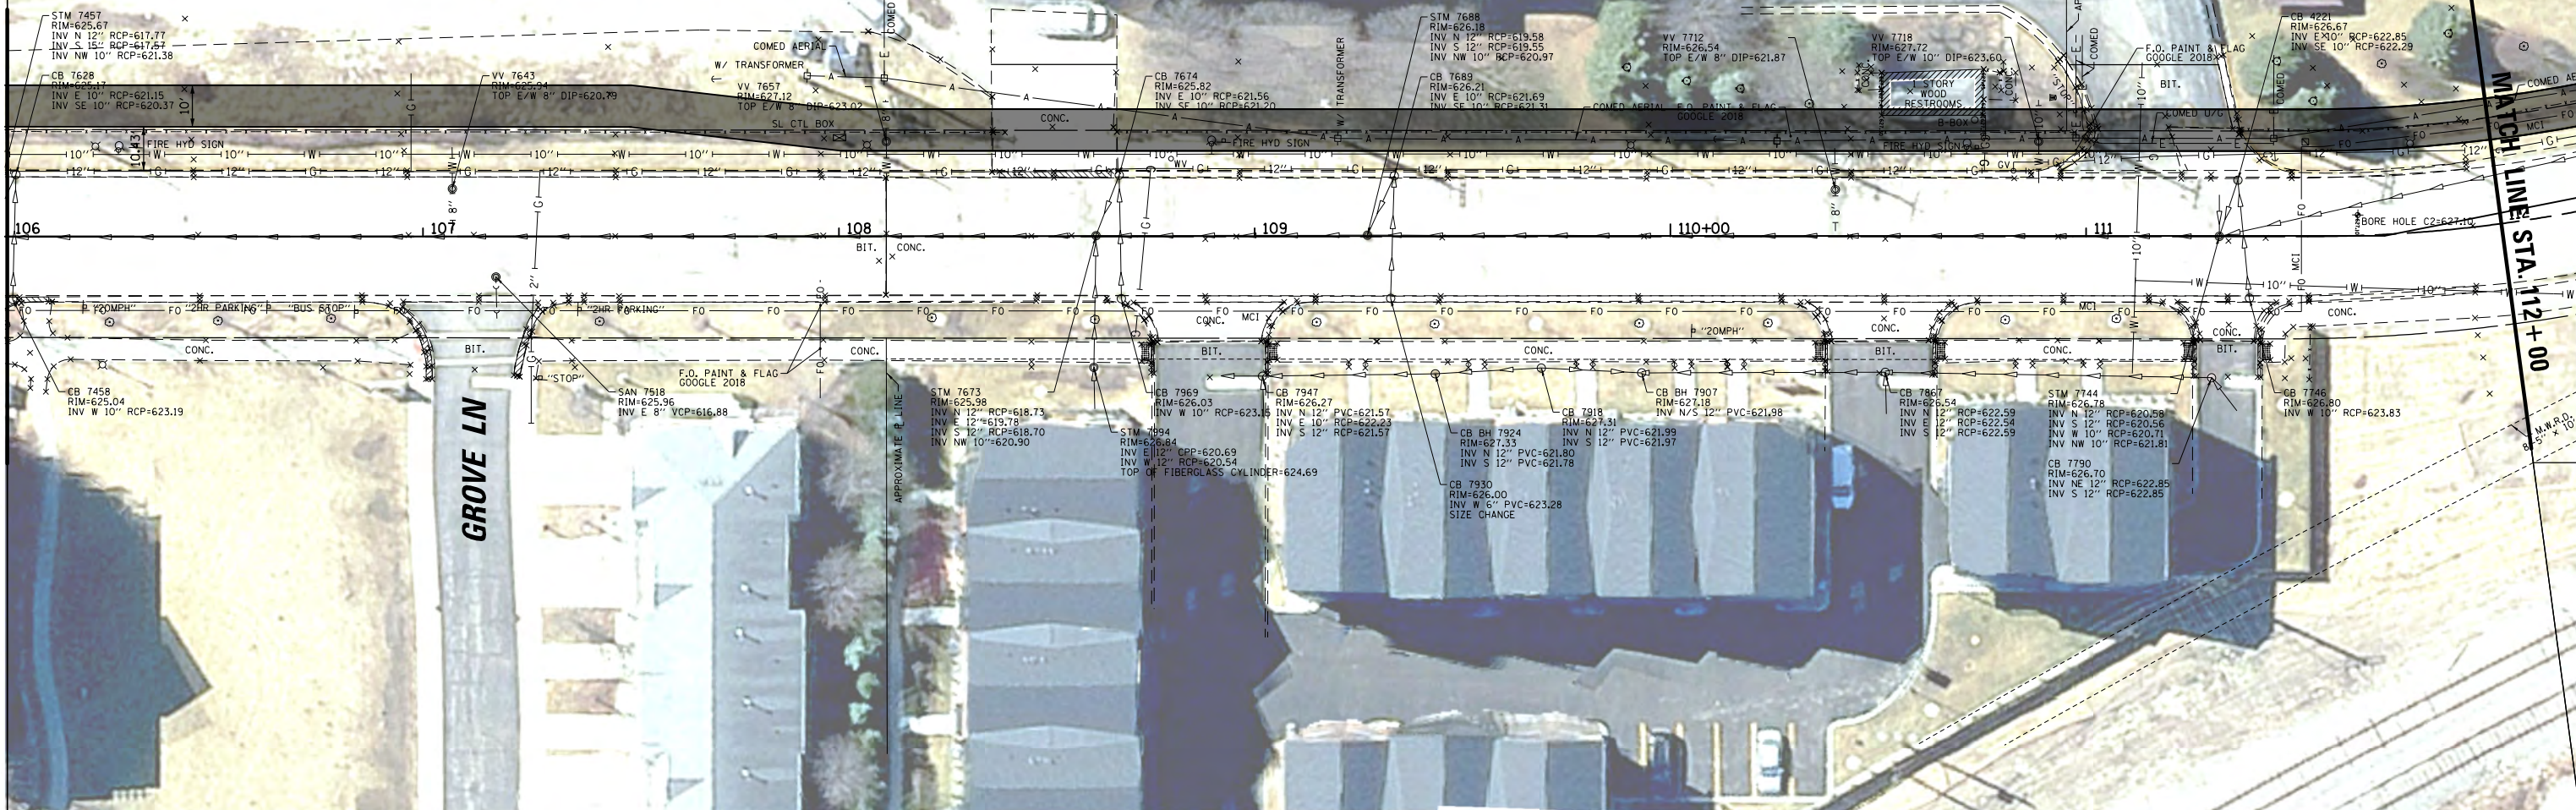

CHRISTOPHER B. BURKE ENGINEERING, LTD.
9575 W. Higgins Road, Suite 600
Rosemont, Illinois 60018
(847) 823-0500



VILLAGE OF FOREST PARK
517 DES PLAINES AVENUE
FOREST PARK, ILLINOIS 60130

NO.	DATE	NATURE OF REVISION	CHKD.	MODEL	Default
1	12/23/2021	ISSUED FOR PERMIT			
2	12/23/2021	REVISED PER COMMENTS			
3	12/23/2021	REVISED PER COMMENTS			
TITLE: **VAN BUREN STREET MULTI-USE PATH
IMPROVEMENTS PROJECT
PROPOSED PLAN AND PROFILE**

PROJ. NO. 0023-BG099
DATE: 12/23/2021
SHEET 2 OF 15
DRAWING NO.
RPP2

