

6 E. Central Road
 ngton Heights, IL 60006
 Phone: 708-392-7600
 708-392-7719

60 S. Roberts Road
 os Hills, IL 60465
 Phone: 708-430-4077
 708-598-0696




ALTA / ACCSM LAND TITLE SURVEY

218 N. Court
 Waukegan, IL
 Phone: 708-
 Fax: 708-

LOT 59 IN HAASE'S ADDITION TO OAK PARK IN SECTION 13,
 TOWNSHIP 39 NORTH, RANGE 12 EAST OF THE THIRD
 PRINCIPAL MERIDIAN, IN COOK COUNTY, ILLINOIS.

400 S. Court
 Wheaton, IL
 Phone: 708-4
 Fax: 708-

DES PLAINES AVENUE

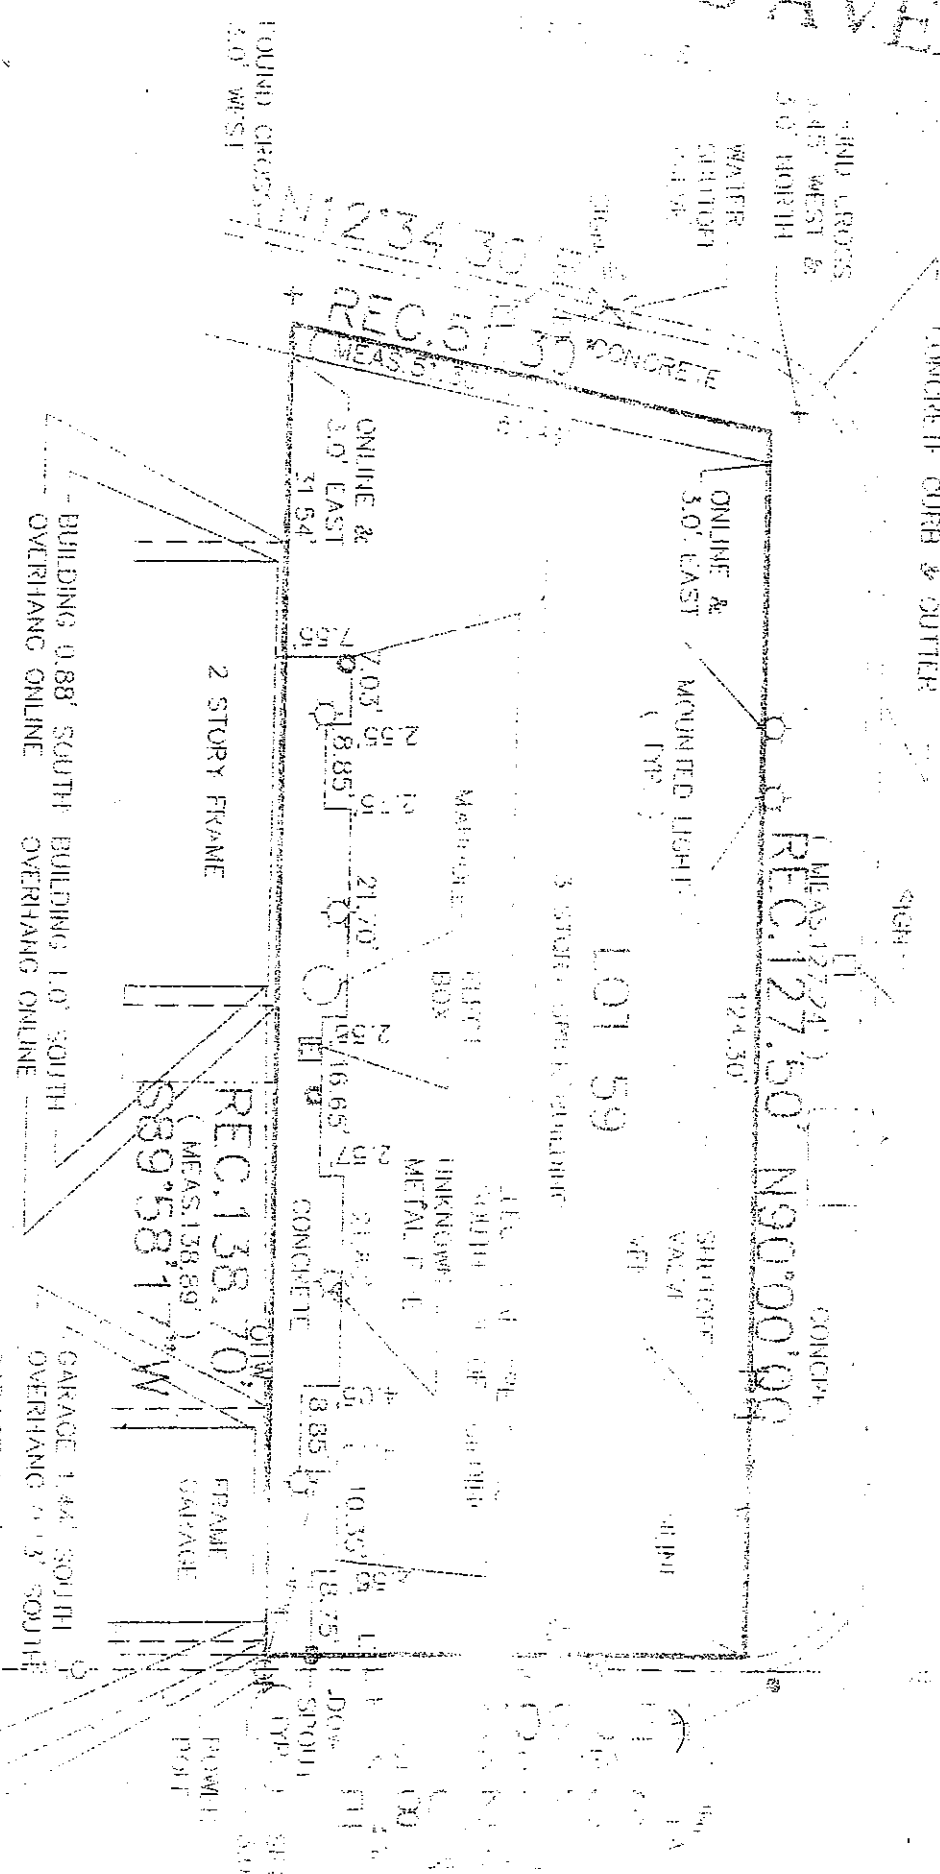

ADAMS STREET


ZBA 2007-10
 7542 West Adams

Discrepancies shown are in feet &
 and parts thereof. No angles or
 areas are to be delineated by
 this survey.

11-20-07
 7542 W. ADAMS
 WEST FIRE ALARM
 15.15.2007.001
 DONALD A. SHAPIRO
 SURVEYOR
 1515 W. ADAMS
 CHICAGO, ILLINOIS

NOTES:

CERTIFY TO: COOKS BANK, E/O/T/A DATED 6/21/77
 O/K/A TRUST NUMBER 221A AND MARY JO
 MARTINO, TRUSTEE OF THE DOMINICK J.
 MARENTHA TESTAMENTARY TRUST, BENEFICIARY
 OF TRUST NUMBER 221A
 7542 WEST ADAMS, LLC
 LASKALLE BANK, FSB
 CHICAGO TRUST INSURANCE COMPANY

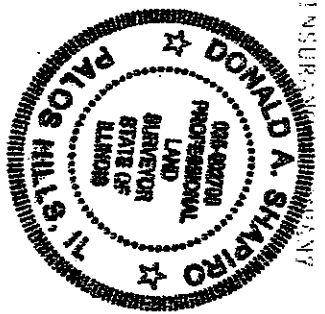

Compare your description and site markings with this plat and at once report any
 discrepancies which you may find.

STATE OF ILLINOIS)
 COUNTY OF LAKE

ON BEHALF OF THE SURVEYOR
 CERTIFY THAT THIS MAP OR PLAN WAS
 PREPARED BY ME OR UNDER MY CLOSE
 PERSONAL SUPERVISION AND THAT I
 AM A LICENSED SURVEYOR IN THE STATE
 OF ILLINOIS AND WAS IN 1997 AND PROPER
 AGENCY STANDARDS ARE ADHERED TO
 ON THE DATE OF THIS CERTIFICATE AND
 DATED THIS 21ST DAY OF JUNE 2007

Donald A. Shapiro

ZBA 2007-10
7542 West Adams



NORTHWEST (FRONT) ELEVATION
SCALE: DOORS & RAILS ADDED
0' 5' 10' 20'

NO	DATE	DESCRIPTION
	10-25-06	SIMPLIFIED VIEWS
		REVISION
		ISSUED FOR CONSTRUCTION
		ISSUED FOR PERMIT
		ISSUED FOR PRICING
	10-6-06	ISSUED FOR REVIEW

LINEWORKS LTD

ARCHITECTS 847-564-5280

3501 WOODHEAD DRIVE SUITE 8
NORTHBROOK, ILLINOIS 60062

MULTI-FAMILY RESIDENCE

7542 W. ADAMS STREET
FOREST PARK, ILLINOIS

PROPOSED REMODELING

THESE DRAWINGS ARE PROTECTED BY COPYRIGHT AND MAY NOT BE USED WITHOUT THE EXPRESSED, WRITTEN CONSENT OF LINEWORKS, LTD. PROFESSIONAL DESIGN FIRM CORPORATION LICENSE # 184-003924

DRAWN	PROJECT 06033	A-4
CHECKED	SHEET 1 OF 1	

ZBA 2007-10
7542 West Adams



NORTH (SIDE) ELEVATION
SCALE: DOORS & RAILS ADDED
0' 5' 10' 20'

LINEWORKS LTD

ARCHITECTS

847-564-5280

3501 WOODHEAD DRIVE
NORTHBROOK-ILLINOIS

SUITE 8
60062


MULTI-FAMILY RESIDENCE

7542 W. ADAMS STREET
FOREST PARK, ILLINOIS

PROPOSED REMODELING


6-13-07

ZBA 2007-10
7542 West Adams

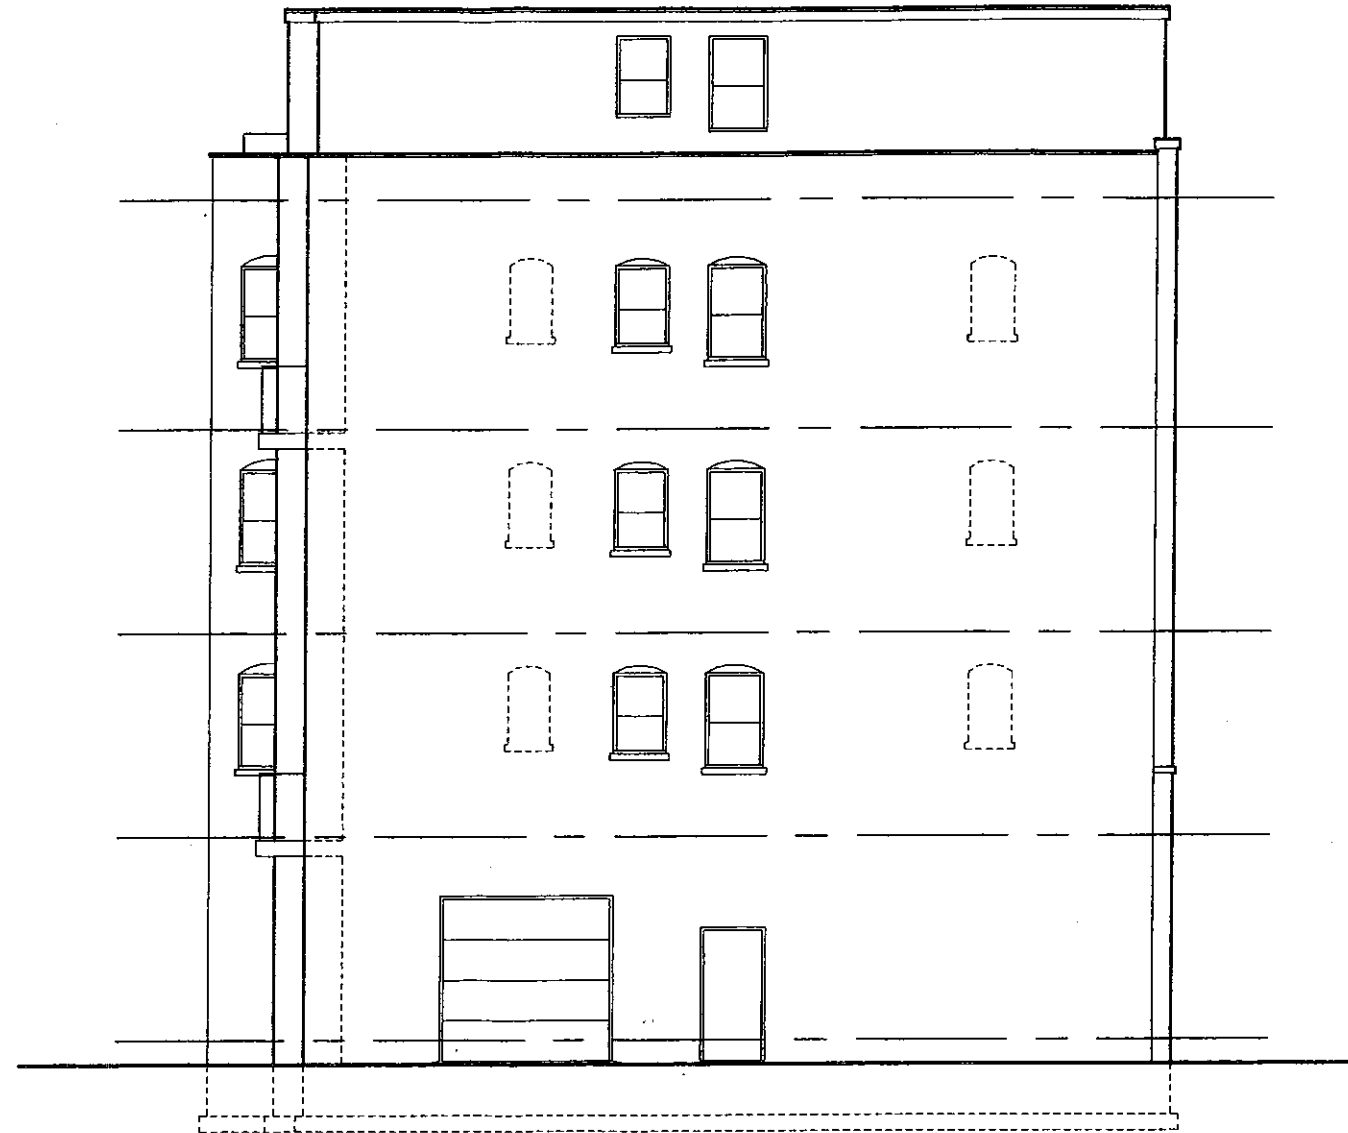

EAST (REAR) ELEVATION

SCALE:


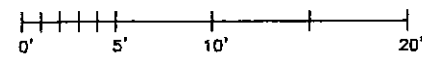


ZBA 2007-10
7542 West Adams



SOUTH (SIDE) ELEVATION
SCALE: DOORS & RAILS ADDED
0' 5' 10' 20'

ZBA 2007-10
7542 West Adams

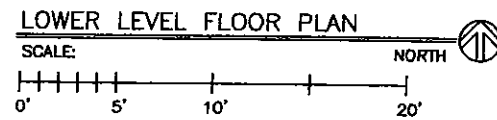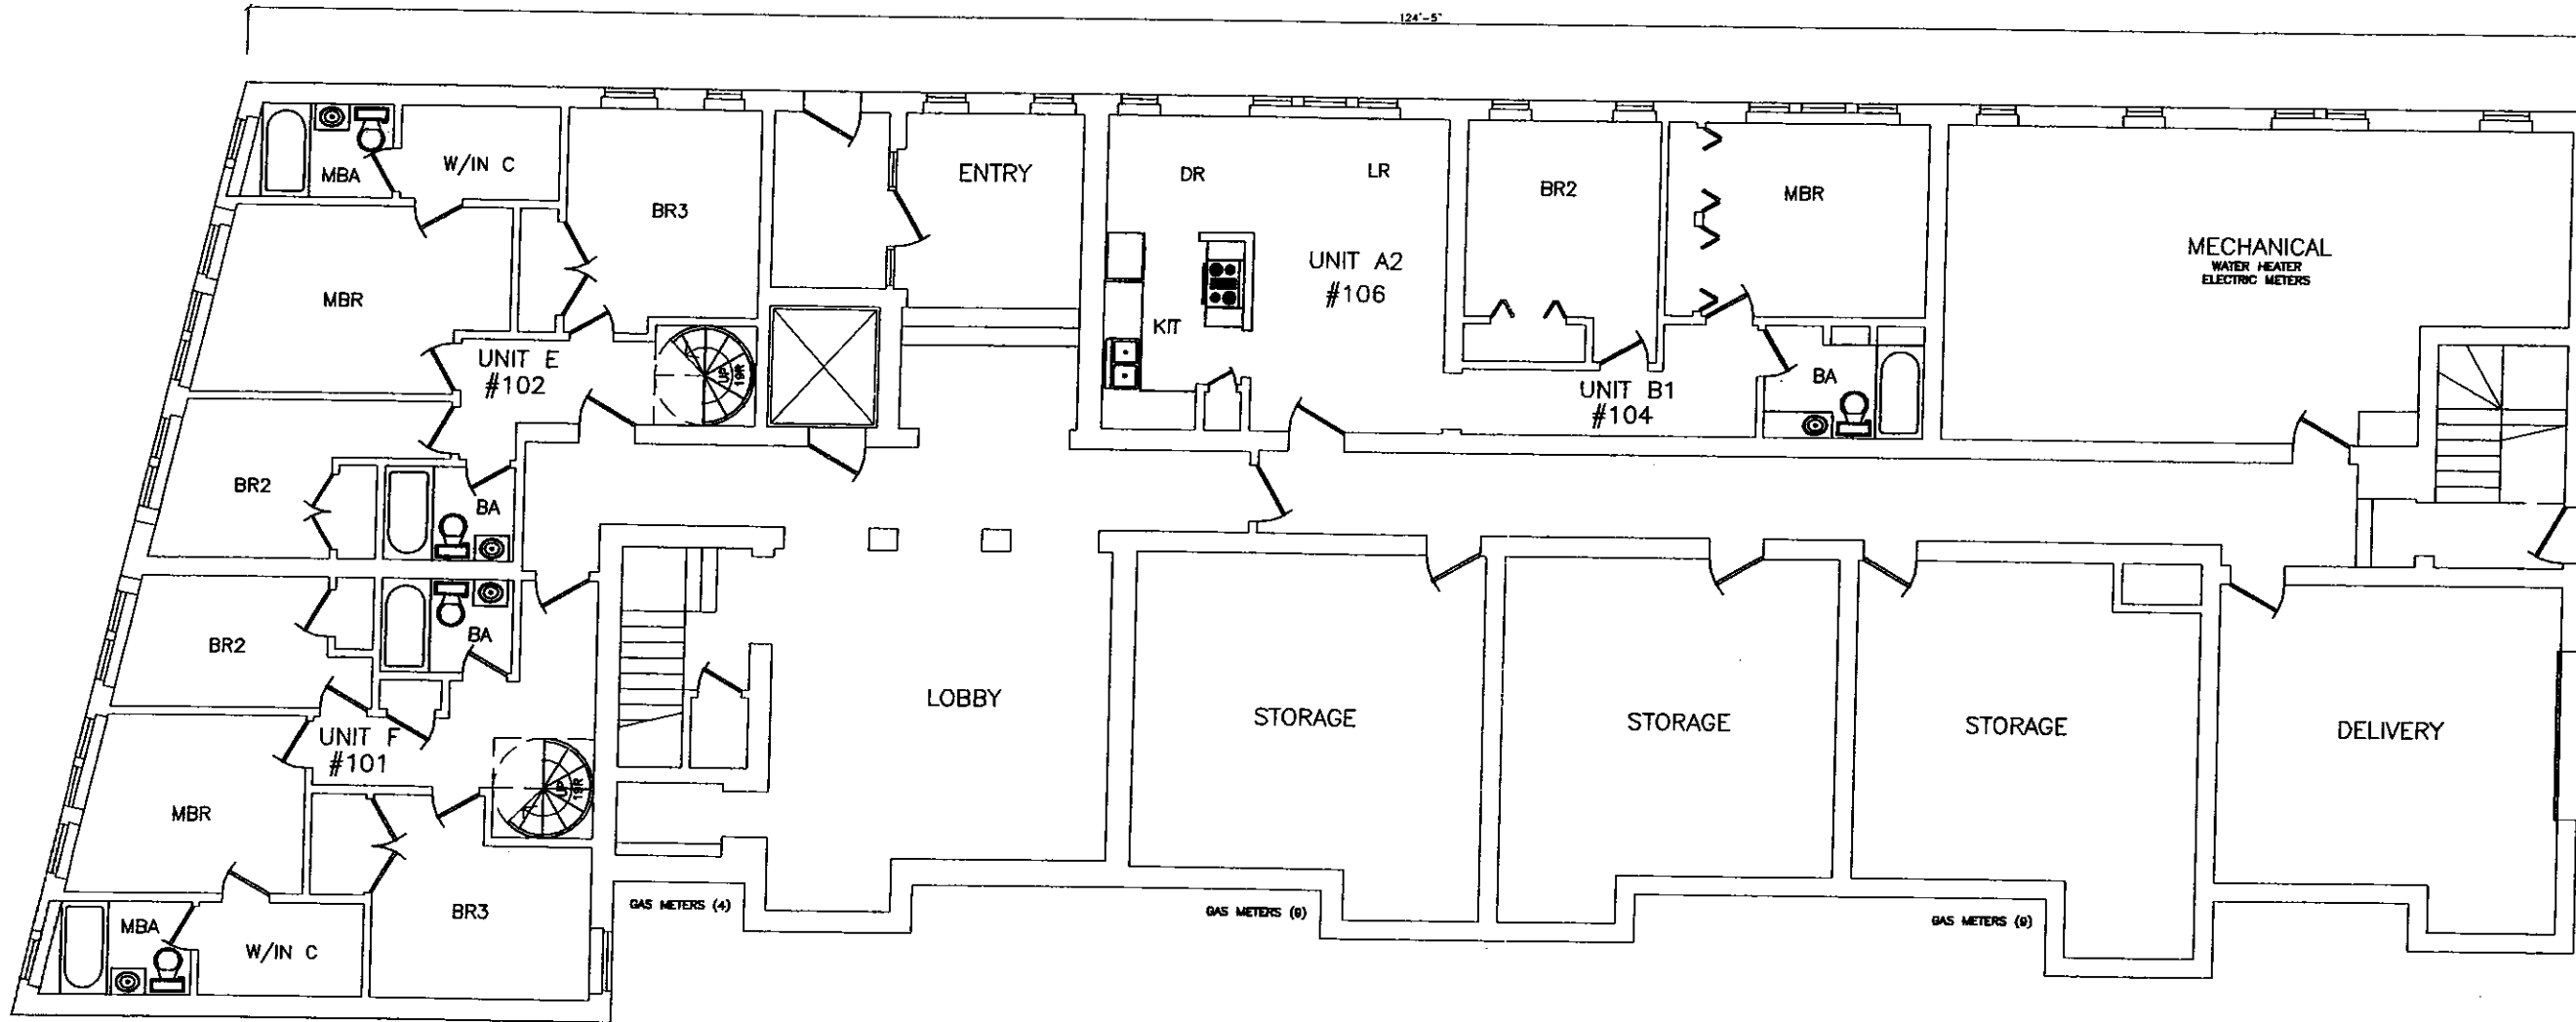

LINEWORKS LTD


ARCHITECTS 847-564-5280

3501 WOODHEAD DRIVE SUITE 8
NORTHBROOK, ILLINOIS 60062

MULTI-FAMILY RESIDENCE

7542 W. ADAMS STREET
FOREST PARK, ILLINOIS

PROPOSED REMODELING

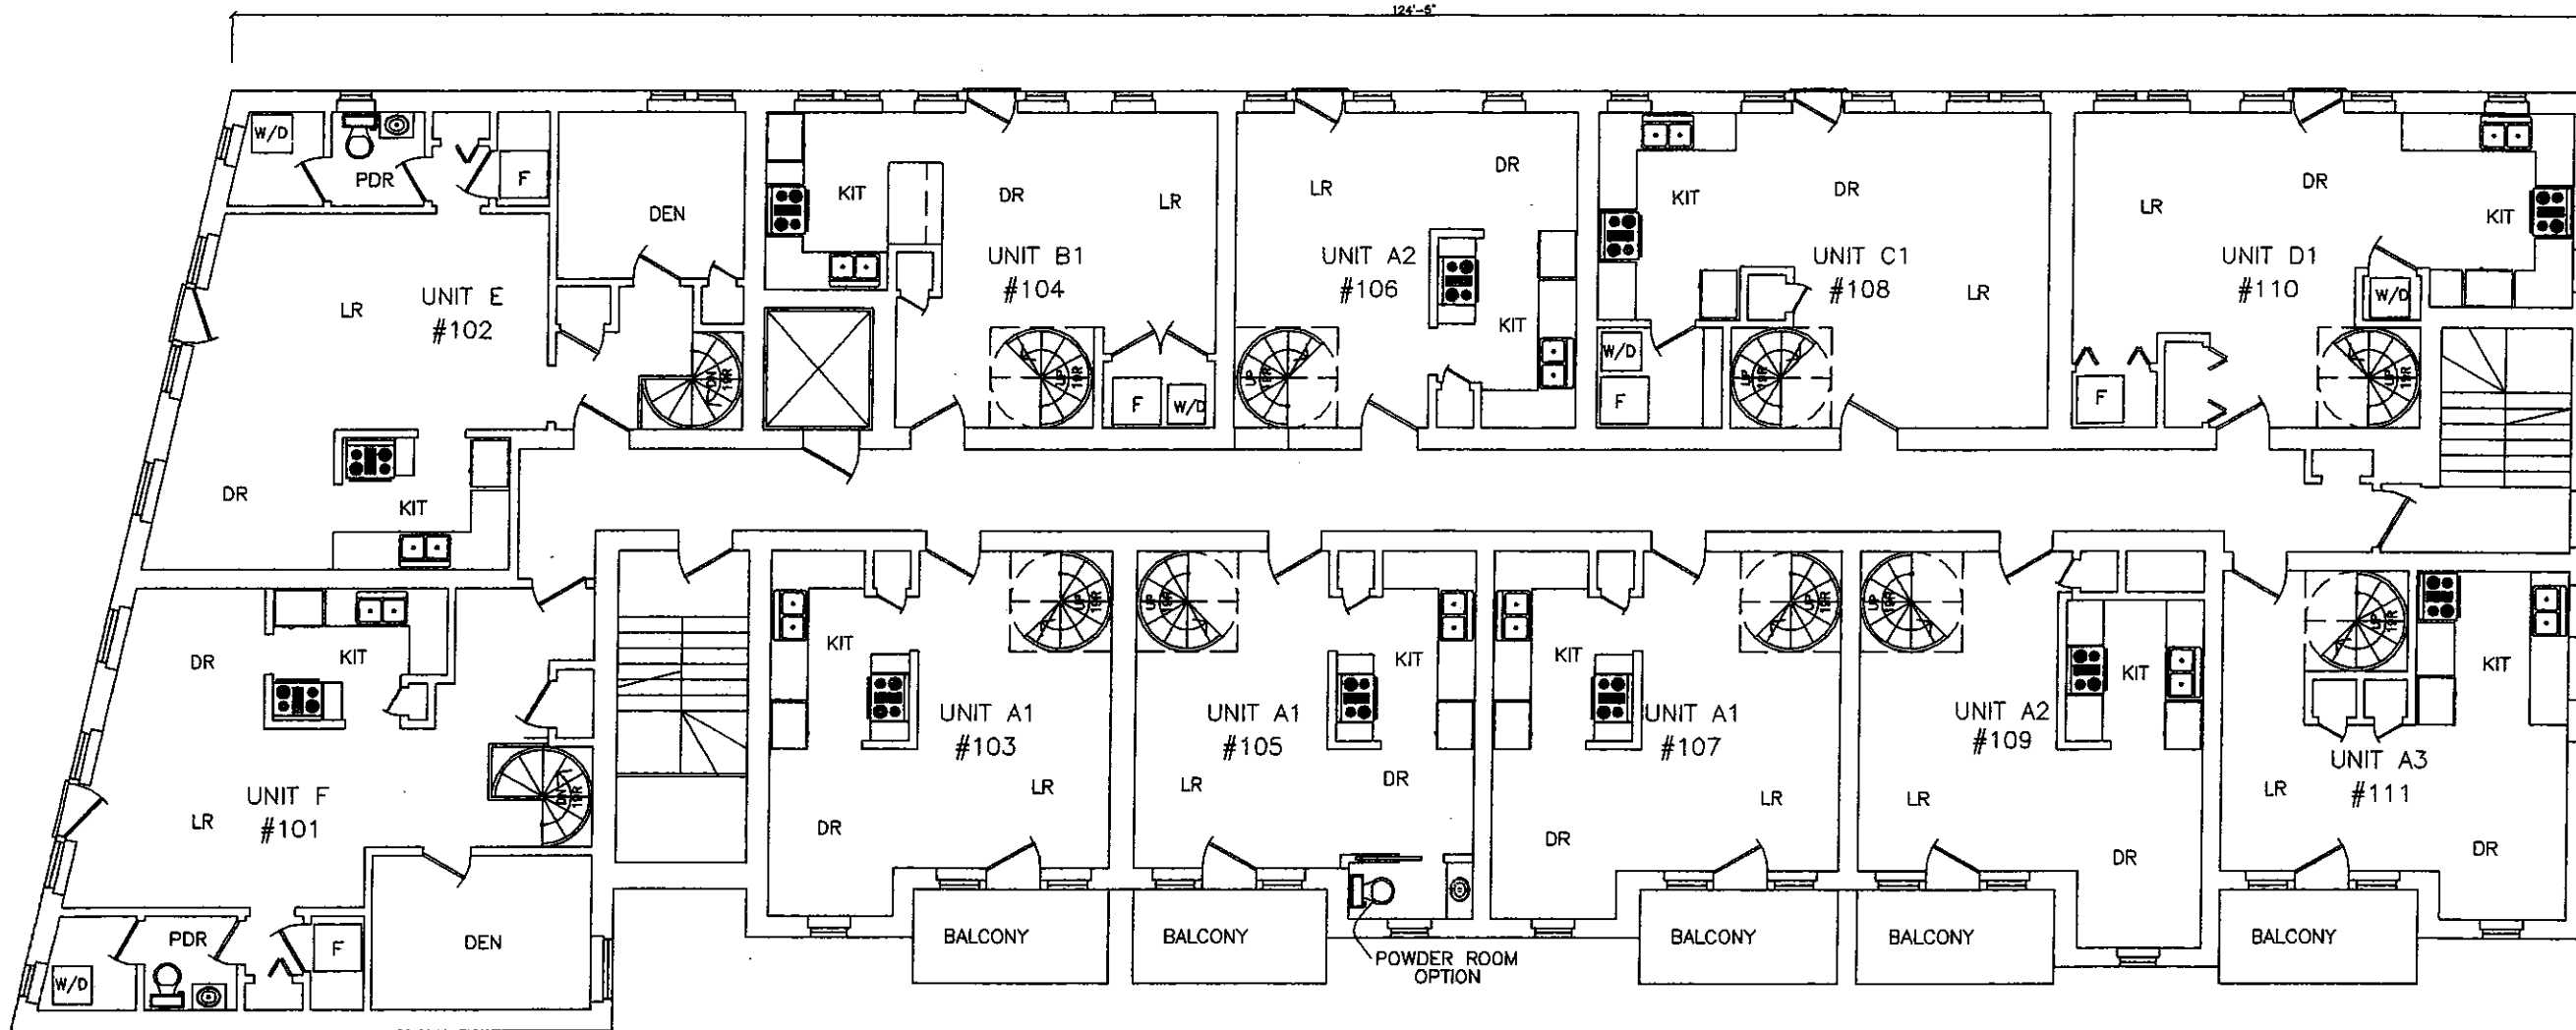

FIRST FLOOR PLAN
SCALE: 0' 5' 10' 20' NORTH

LINEWORKS LTD

ARCHITECTS 847-564-5280



3501 WOODHEAD DRIVE SUITE 8
NORTHBROOK, ILLINOIS 60062

MULTI-FAMILY RESIDENCE

7628 W. MADISON STREET
FOREST PARK, ILLINOIS

PROPOSED REMODELING

124'-5"

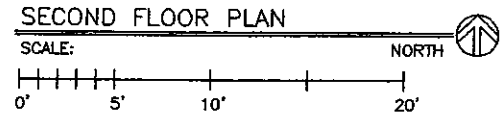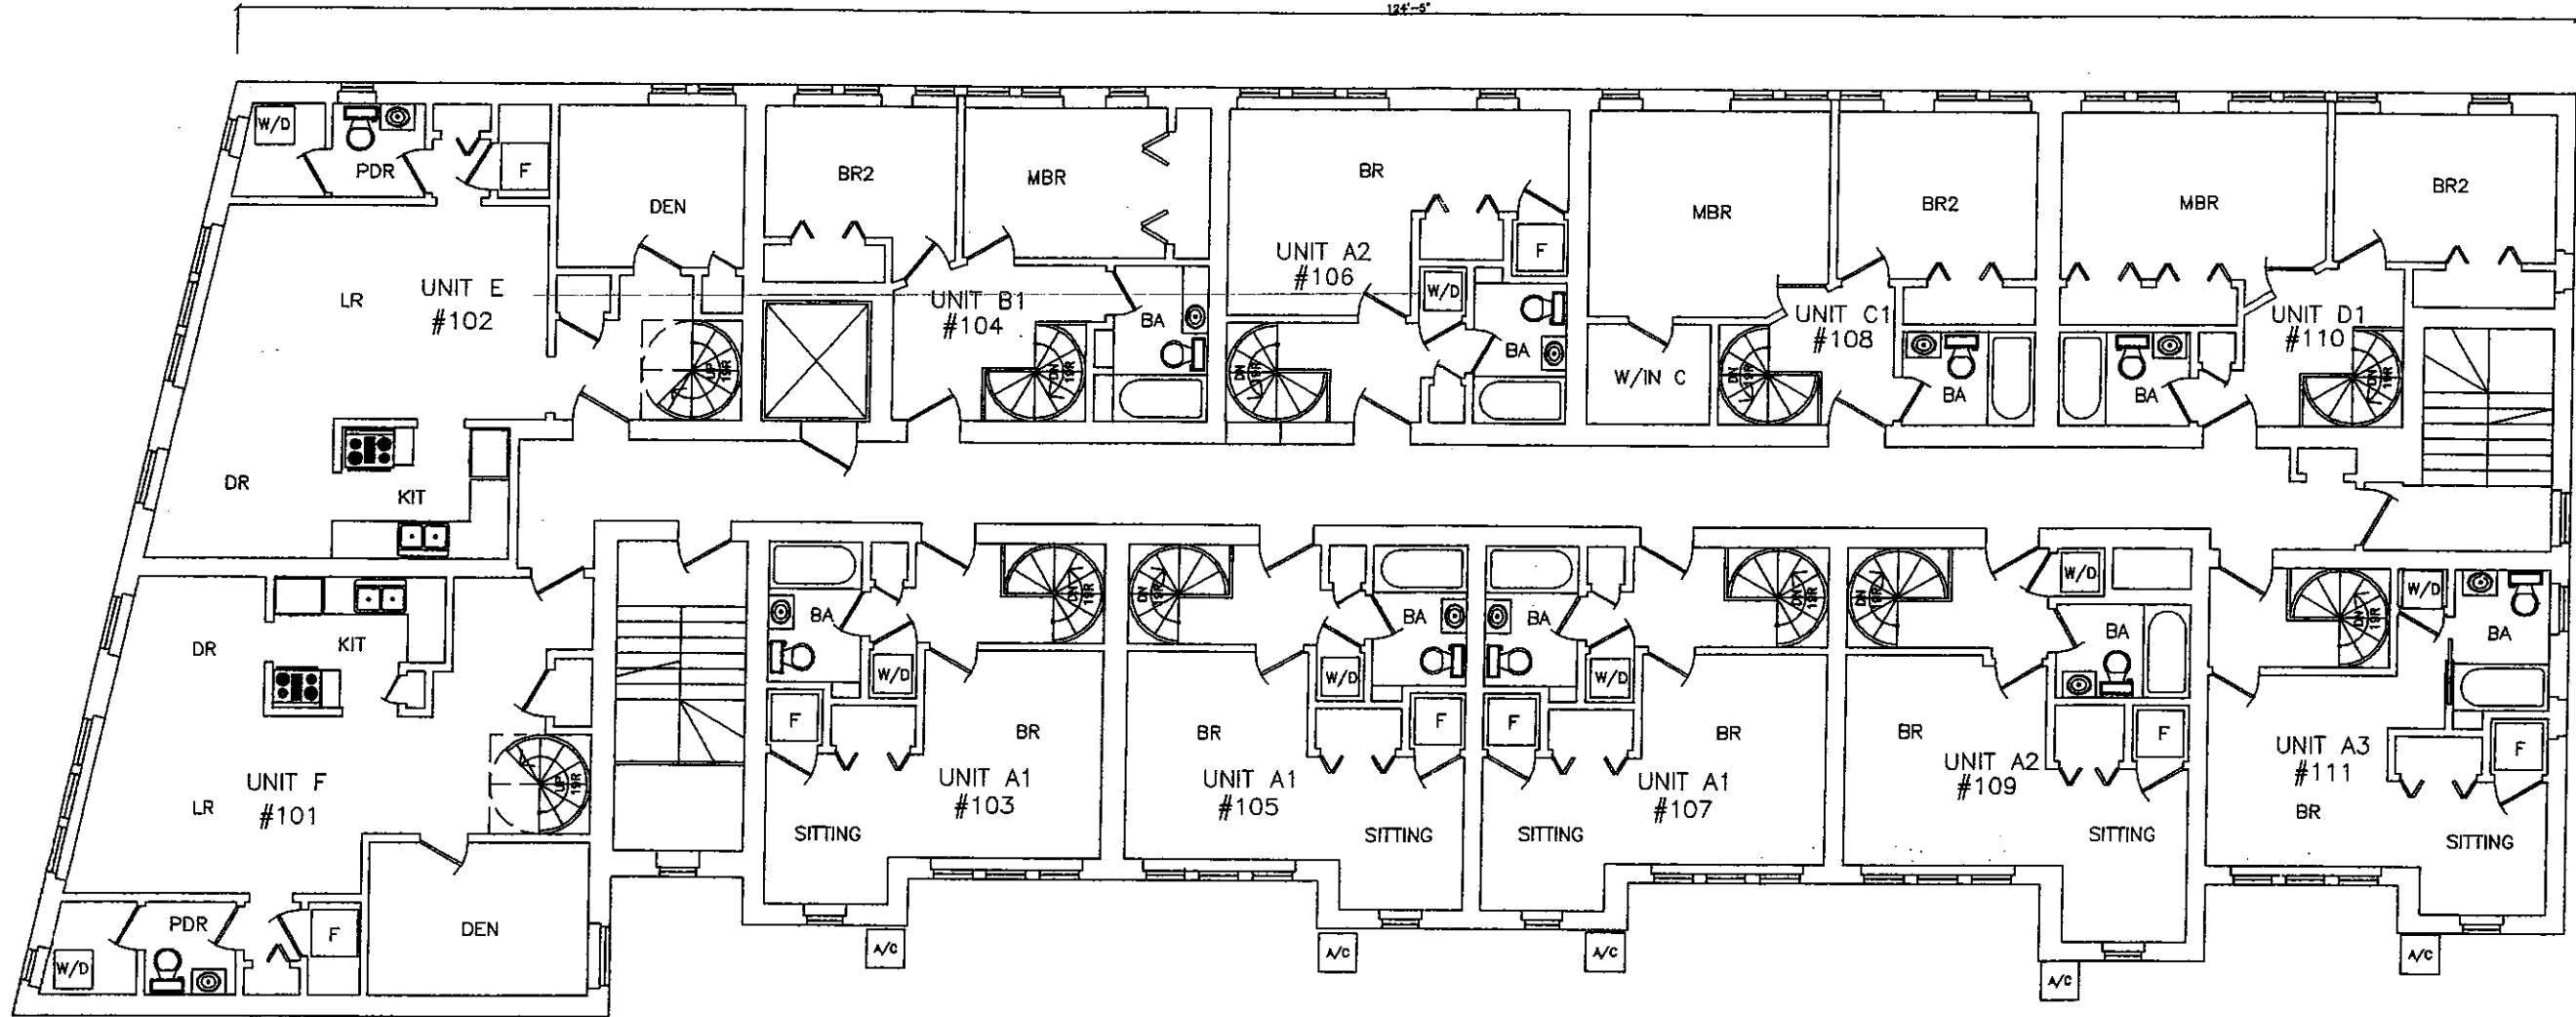


LINEWORKS LTD

ARCHITECTS 847-564-5280

3501 WOODHEAD DRIVE NORTHBROOK, ILLINOIS SUITE 8 60062

MULTI-FAMILY RESIDENCE
7628 W. MADISON STREET
FOREST PARK, ILLINOIS

PROPOSED REMODELING

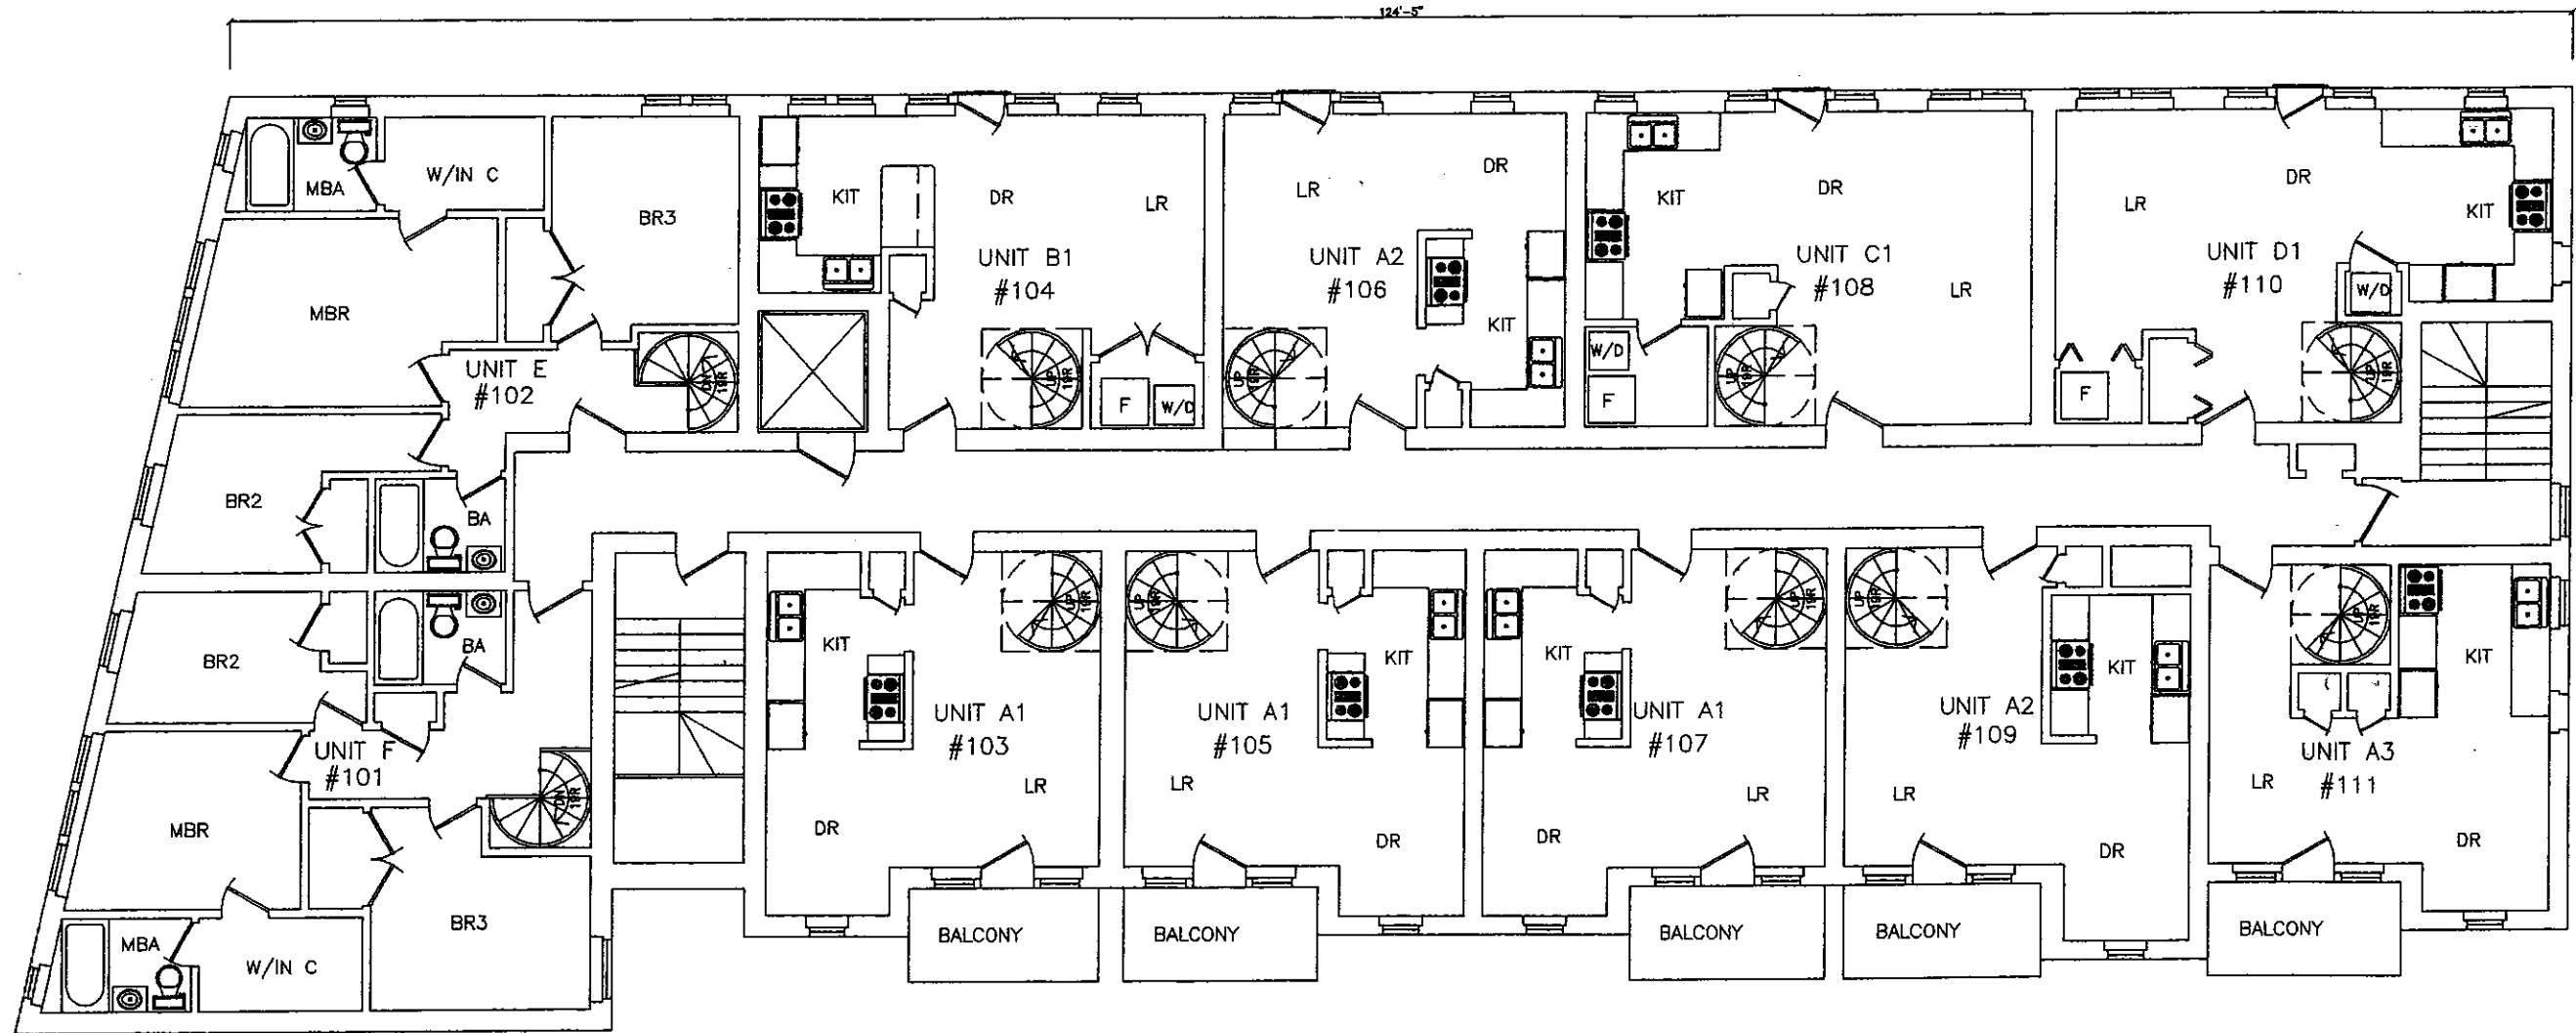

THIRD FLOOR PLAN
SCALE: 0' 5' 10' 20' NORTH

LINEWORKS LTD

ARCHITECTS 847-564-5280

3501 WOODHEAD DRIVE
NORTHBROOK, ILLINOIS


SUITE 8
60062

MULTI-FAMILY RESIDENCE

7628 W. MADISON STREET
FOREST PARK, ILLINOIS

PROPOSED REMODELING

ZBA 2007-10
7542 West Adams

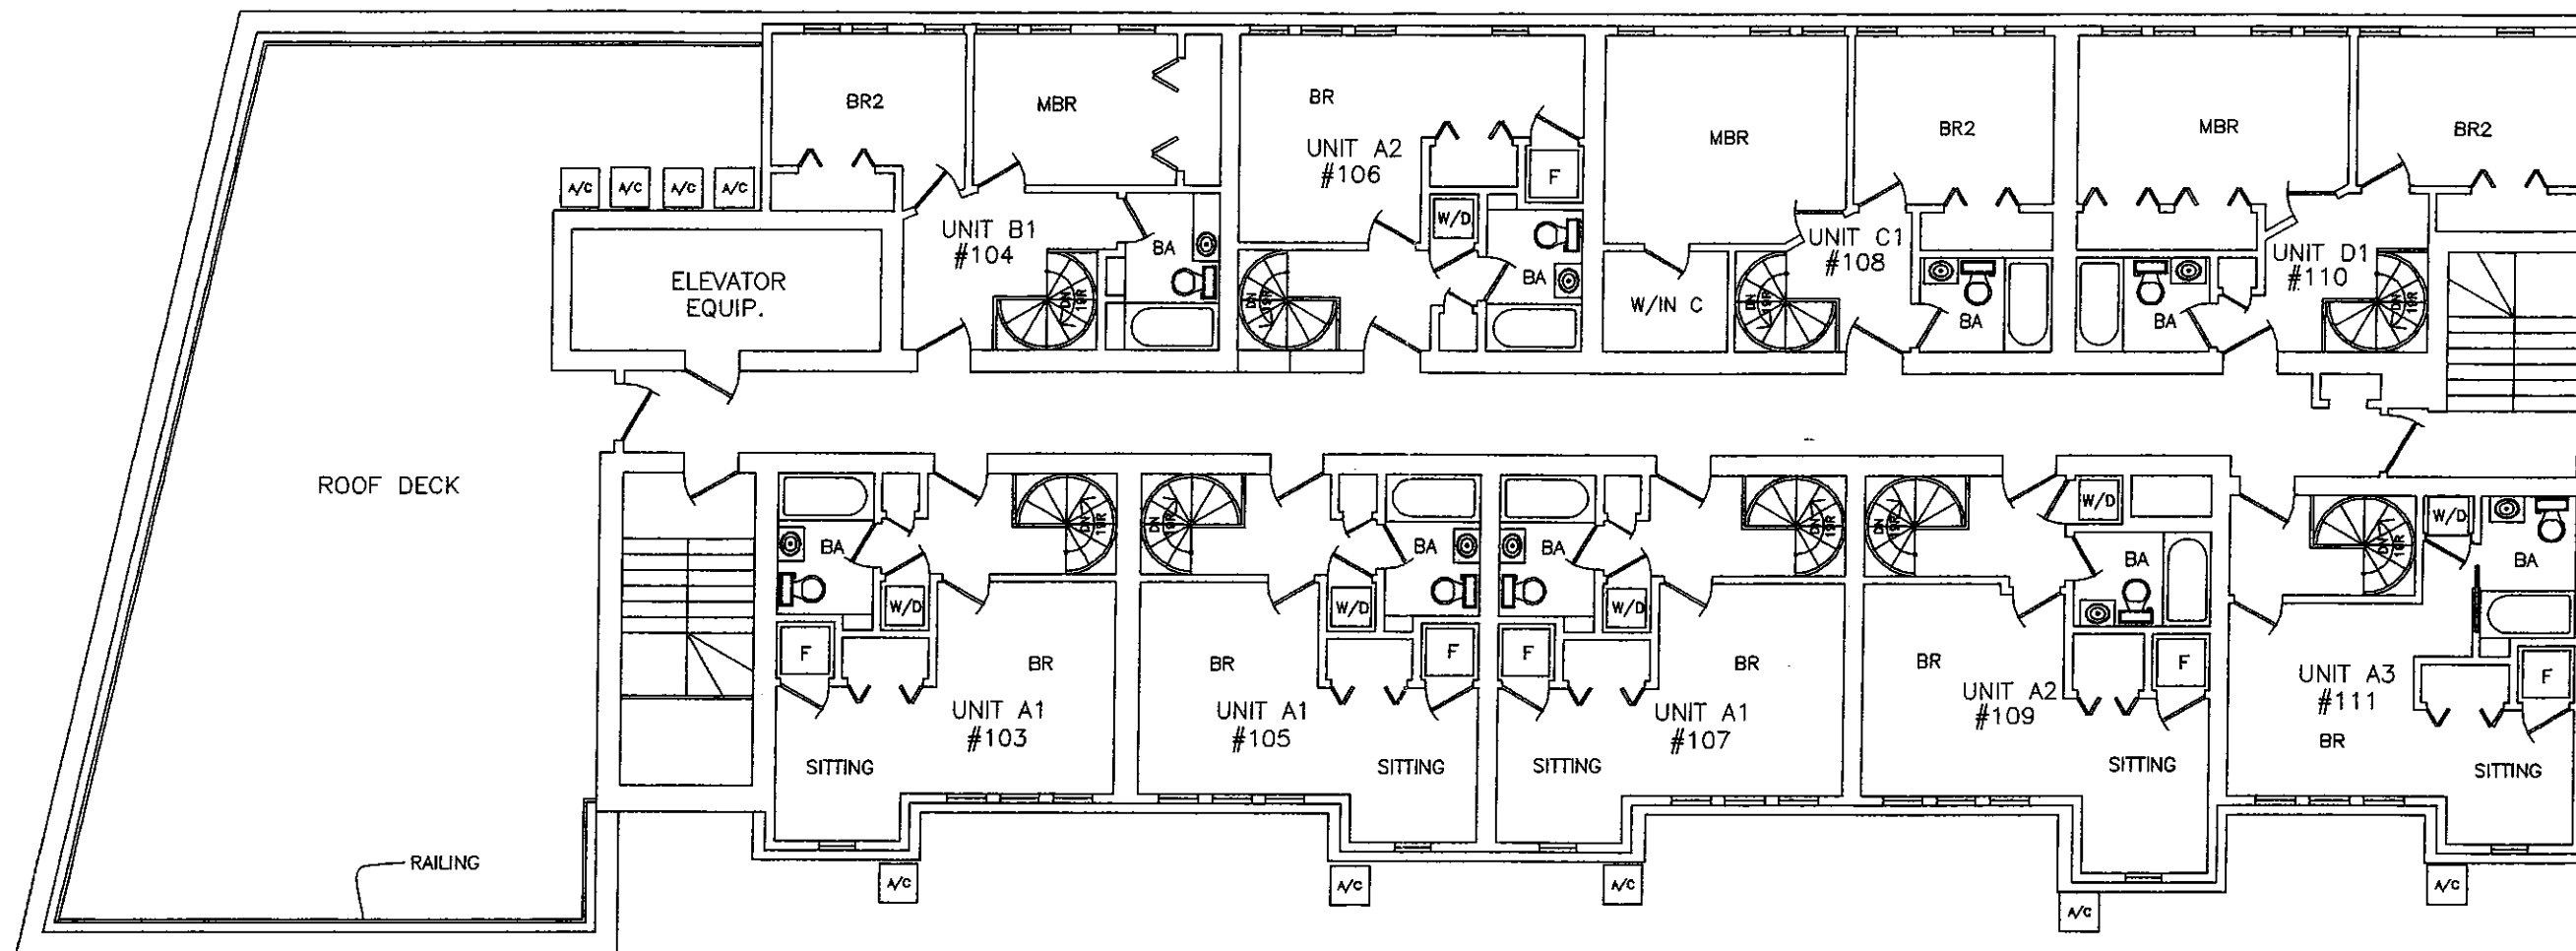

FOURTH FLOOR PLAN
SCALE: 0' 5' 10' 20'
NORTH

LINEWORKS LTD

ARCHITECTS 847-564-5280

3501 WOODHEAD DRIVE
NORTHBROOK, ILLINOIS

SUITE 8
60062

MULTI-FAMILY RESIDENCE

7628 W. MADISON STREET
FOREST PARK, ILLINOIS

PROPOSED REMODELING