


Catalog Number:  
1-1914LED/A/SMA8/1-MS805A/579PM/6035SRTF-16SF/BDBA/GFI-IUC/FH/DHPA/BK

Type:

Customer Approval:

Signature

Date

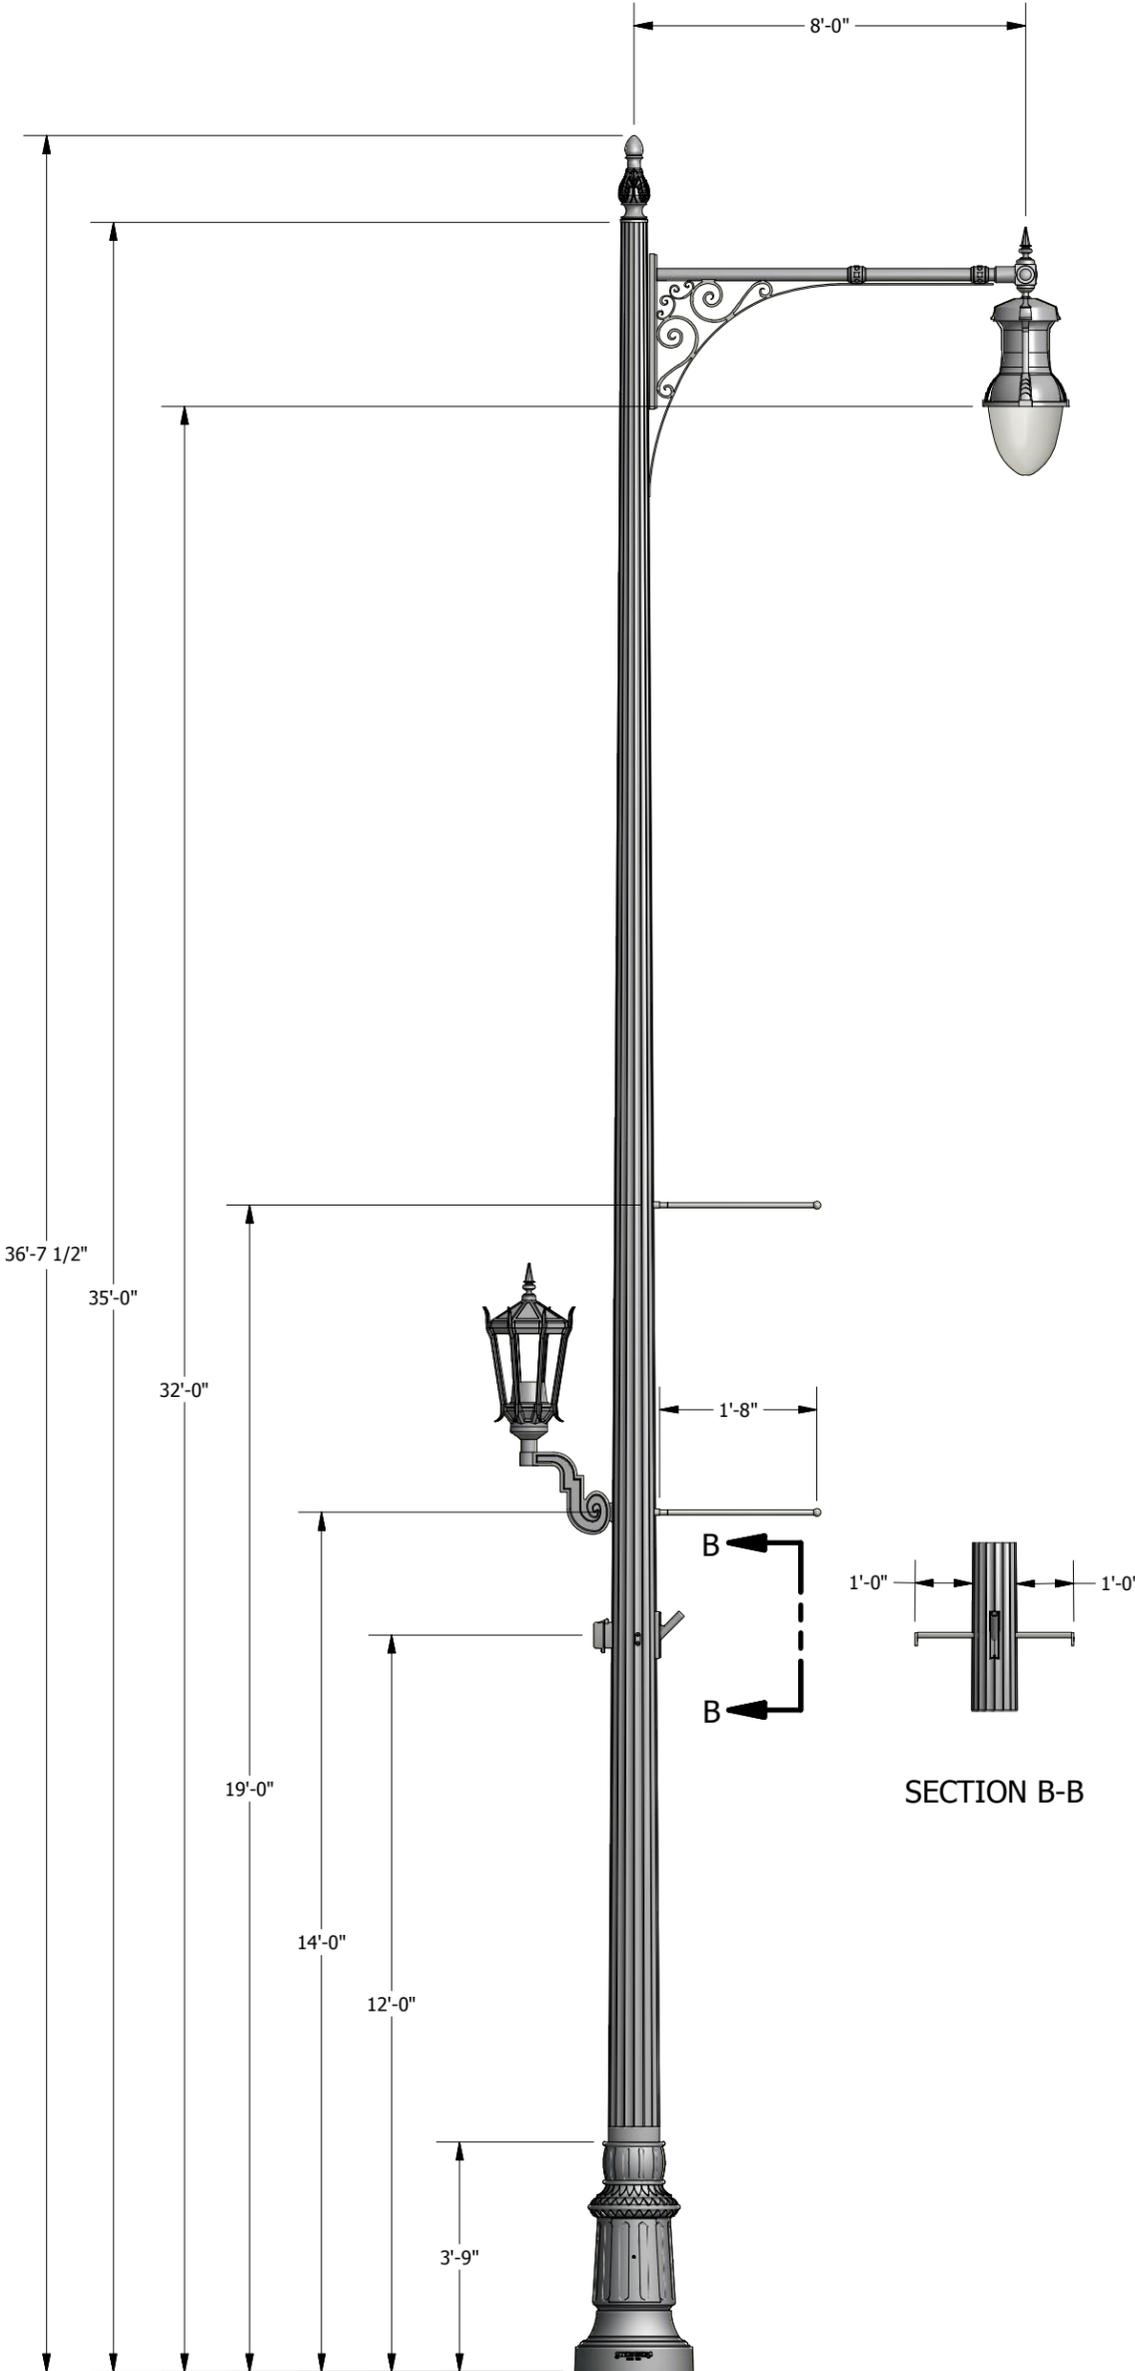

**Fixture: 1914LED/A**

The 1914LED/A Libertyville series luminaire is a decorative down light fixture consisting of a die cast aluminum housing with tool-less access. This assembly also features a ribbed acrylic teardrop lens and an LED lightsource (TBD).

**Fixture Output: TBD**

LED Array - TBD  
Color Temp - TBD  
Distribution - TBD  
Wattage - TBD

**Fixture: MS805ALED**

The MS805ALED Main Street luminaire is a cast aluminum octagonal fixture, made of 356 alloy with decorative spikes, hinged solid roof with tool-less latch for ease of entry and a cast aluminum decorative spiked finial.

**Fixture Output: TBD**

LED Array - TBD  
Color Temp - TBD  
Distribution - TBD  
Wattage - TBD

**Option: GFI-IUC**

15 amp GFI duplex receptacle with weatherproof in use cover

**Option: Double Banner Arm 'BDBA'**

Double break-away banner arms mount to the side of the pole and are made from heavy-wall aluminum with removable ball end caps

**Option: Flag Holder 'FH'**

Flag pole holder mounts to the side of the pole and is made from heavy-wall aluminum and can support a 1" OD flag staff.

**Option: Double Hook Planter Arms 'DHPA'**

Double hook planter arms mount through the pole for a positive connection and are made from heavy-wall aluminum.

**Pole/ Base: 6035SRTF-16SF**

The Colubus decorative base is a 26" diameter two piece clamp on style pole base made from 356 cast aluminum alloy. The tapered fluted pole has a diameter of 10" at the base and is made from 11 gauge steel. The pole also features 16 sharp flutes.

**Finish: BK**

Assembly shall powdercoated to a Black finish. Prior to coating, the assembly shall be chemically cleaned and etched in a 5-stage washing system which includes alkaline cleaning, rinsing, phosphoric etching, reverse osmosis water rinsing, and non-chrome sealing to ensure corrosion resistance.

Rev	Description	By	Date	Job Name:	Job Location:	Drawn By:	Drawn Date:	Checked By:	Checked Date:
A	.	.	.	FOREST PARK, IL					
B	.	.	.		FOREST PARK, IL				
C	.	.	.						
D	.	.	.						
E	.	.	.						

Drawing No.  
SC19454A5

Checked Date:  
10/02/2013